

AFCR



ARCHITECTURE
PLANNING
LANDSCAPE
DESIGN
1915 21st Ave. S.W.
Seattle, WA 98148
Phone: 206.461.1111
www.aacr.com

DATE

COMPILED BY

PROJECT

Fountain Place

Everett, Washington 98208

CLIENT

Fountain Place LLC

ISSUE FOR REVIEW

NO.	DESCRIPTION	DATE
02225	PRELIMINARY SUBMITTAL	


THIS DRAWING IS THE PROPERTY OF AFCR. IT IS TO BE USED ONLY FOR THE PROJECT AND SITE SPECIFICALLY IDENTIFIED ON THIS DRAWING. ANY REUSE OR REPRODUCTION OF THIS DRAWING WITHOUT THE WRITTEN PERMISSION OF AFCR IS STRICTLY PROHIBITED.

PROPOSED SITE PLAN


NO.	REVISION	DATE
1	1"=30'-0"	
2	N.M.	
3	XXX	
4	B-22-2005	

SHEET NUMBER

A1.2

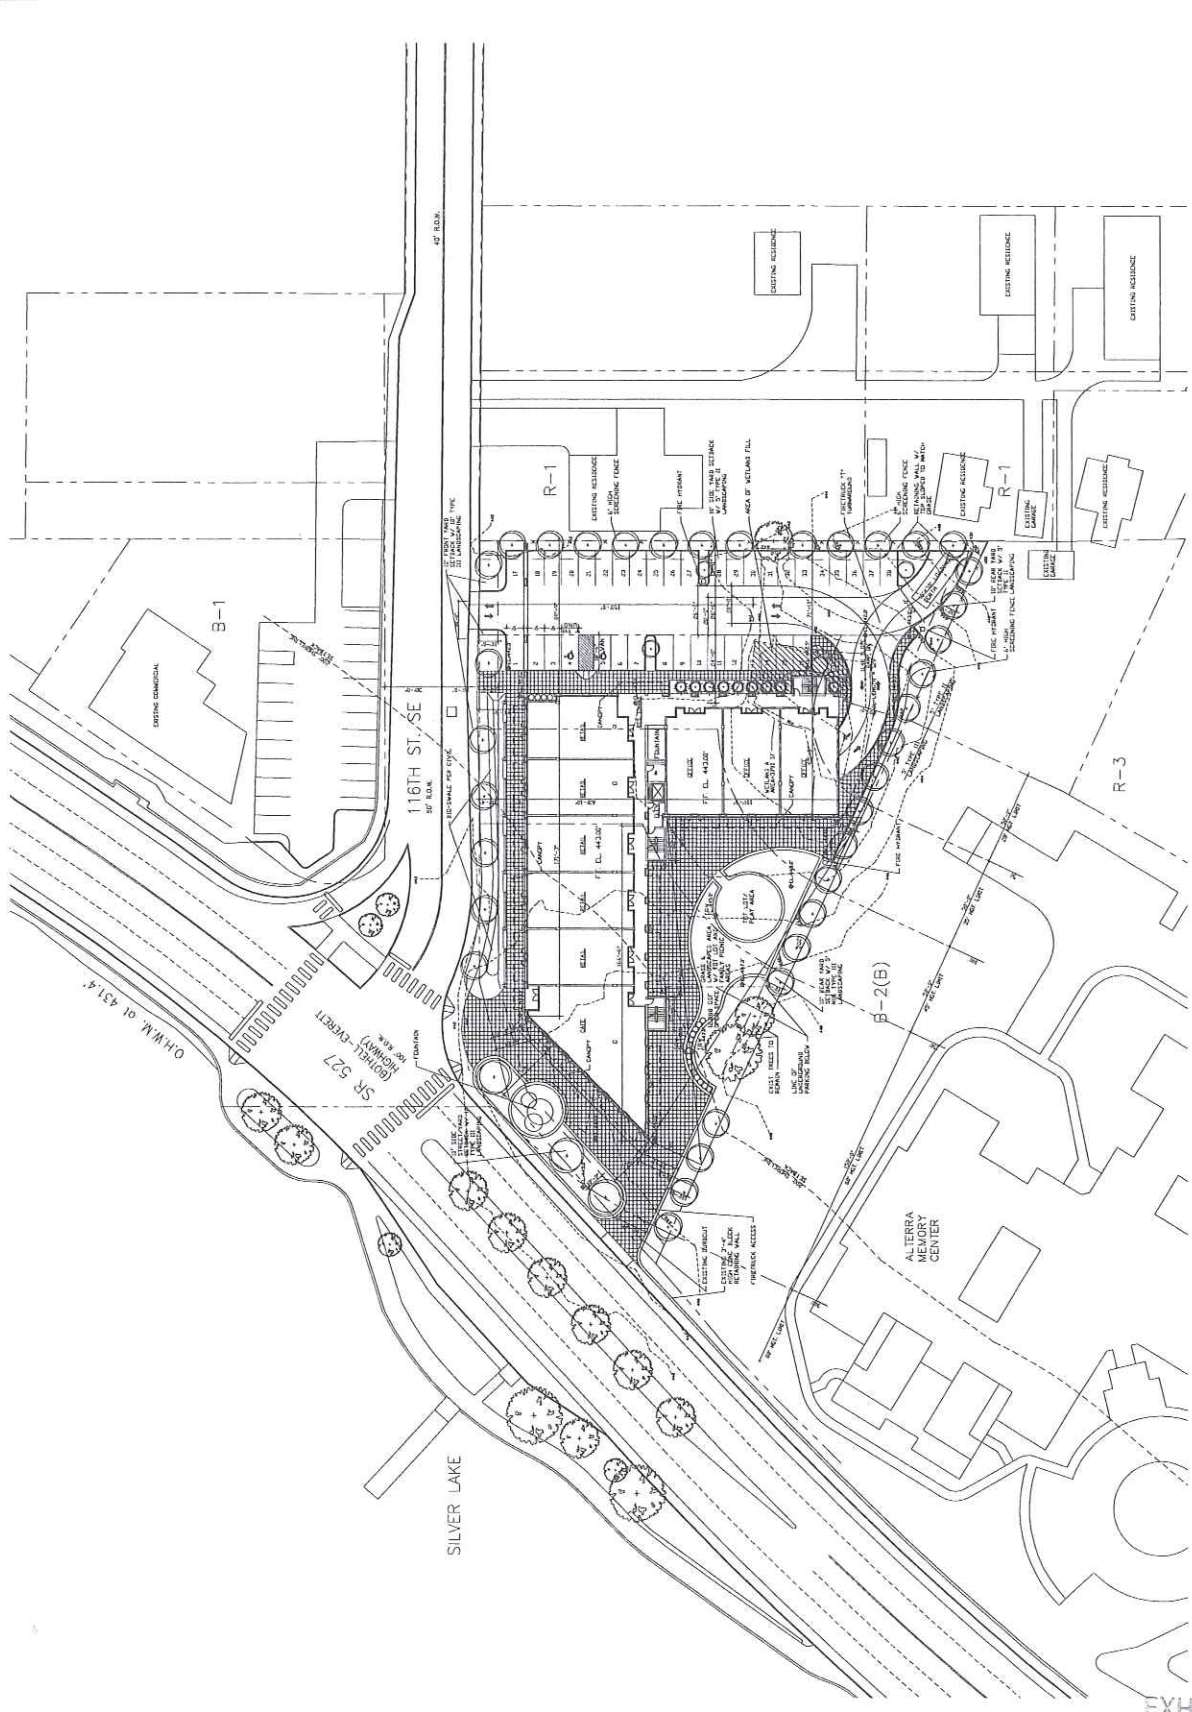

1 SITE PLAN
SCALE: 1" = 30'

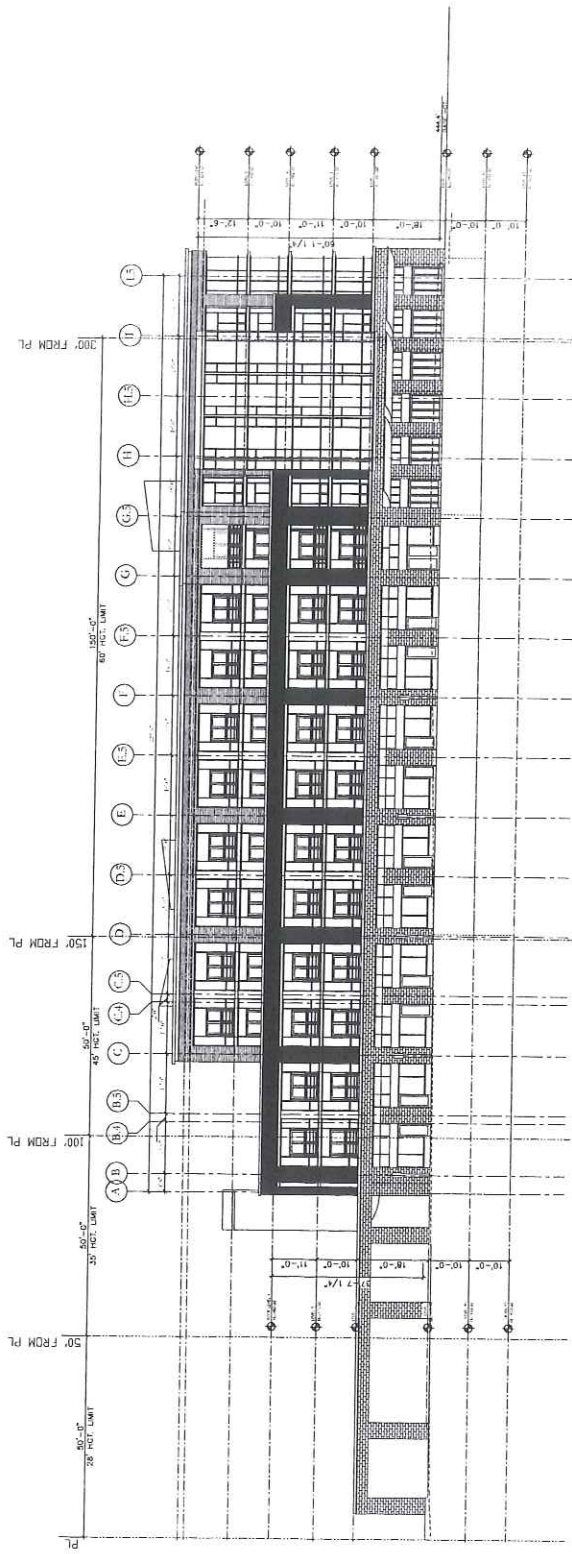

NORTH ELEVATION

SCALE: 1" = 30'-0"


25 MAY 2006

FOUNTAIN PLACE



Arca Architecture, Planning, & Urban Design
 1000 15th Street, N.W.
 Suite 1000, Washington, DC 20004
 Phone: 202.637.0010 Fax: 202.637.1177
www.arcaarchitecture.com

This drawing is the exclusive property of Arca Architecture, Planning, & Urban Design. It is to be used only for the project and site for which it was prepared. It is not to be used for any other project without the written permission of Arca Architecture, Planning, & Urban Design.

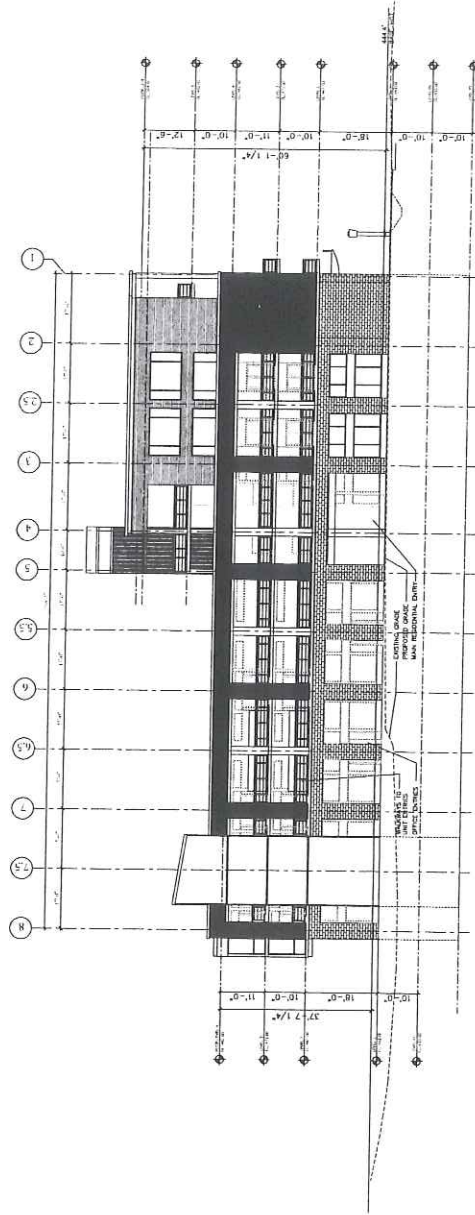


EAST ELEVATION

SCALE: 1" = 30'-0"
25 MAY 2006

FOUNTAIN PLACE

arca
Architects, Planning, & Urban Design
1000 West 10th Street
Suite 1000
Oklahoma City, Oklahoma 73101
Office: 206.822.0013 Fax: 206.822.1117
www.arcaarchitects.com

This drawing is the copyrighted property of Arca Architects, Inc. and is not to be reproduced or transmitted in any form or by any means, electronic or mechanical, including photocopying, recording, or by any information storage and retrieval system, without the prior written permission of Arca Architects, Inc.

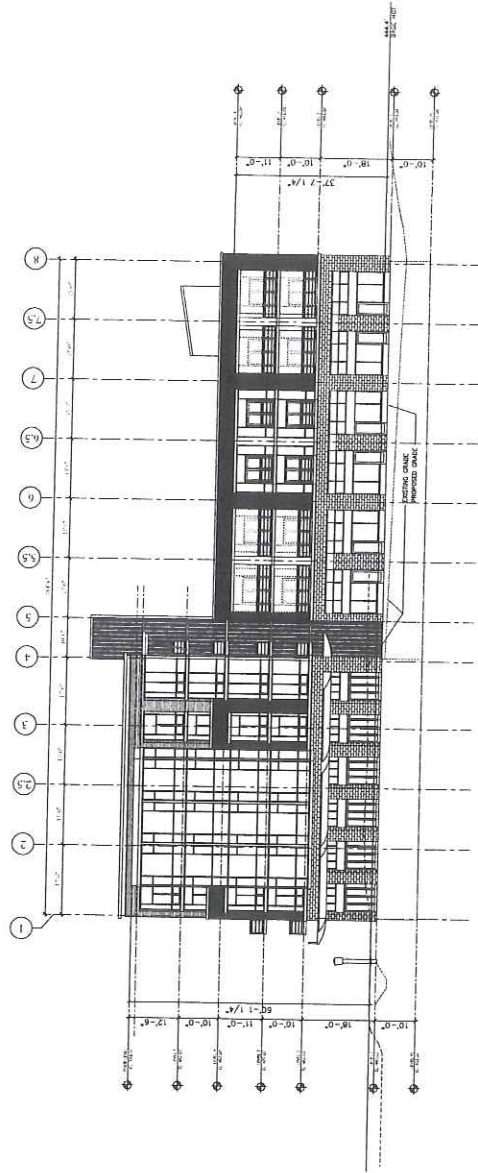

WEST ELEVATION


SCALE: 1" = 30'-0"

25 MAY 2006

FOUNTAIN PLACE

ar ca
 An Architecture, Planning, & Urban Designer
 1000 1st Avenue, Suite 1000
 Seattle, Washington 98104
 Office: 206.422.0018 Fax: 206.422.1177
 www.arcaarchitecture.com

This drawing is the exclusive property of Arca Architecture, Inc. It is not to be reproduced, stored in a retrieval system, or transmitted in any form or by any means, without the written permission of Arca Architecture, Inc.

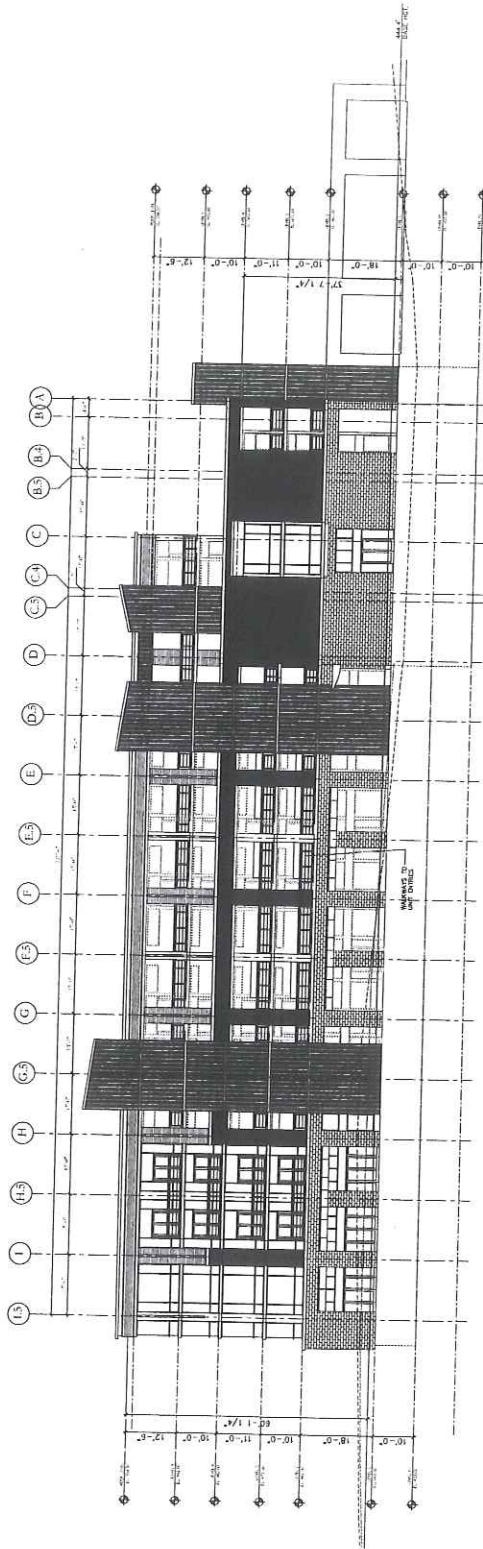

SOUTH ELEVATION

SCALE: 1" = 30'-0"

25 MAY 2006

FOUNTAIN PLACE



This drawing is the exclusive property of Arca Architecture, Inc. It is to be used only for the project and location specified. It is not to be used for any other project or location without the written permission of Arca Architecture, Inc.

EXHIBIT

PAGE 6 OF 10

6 OF 10