
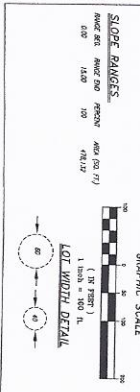



PRELIMINARY PLAT OF CREEKSIDE PLACE
 A PORTION OF THE NW 1/4, NW 1/4, SEC. 33, TWP. 28 N., RGE. 5 E., WM.
 SNOHOMISH COUNTY, WASHINGTON

BUILDING ENVELOPE DETAIL
 12
 20'
 21'

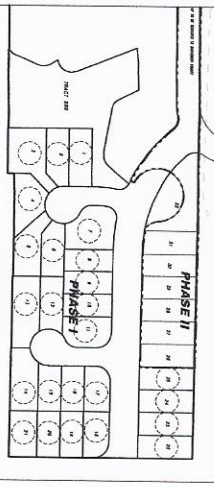


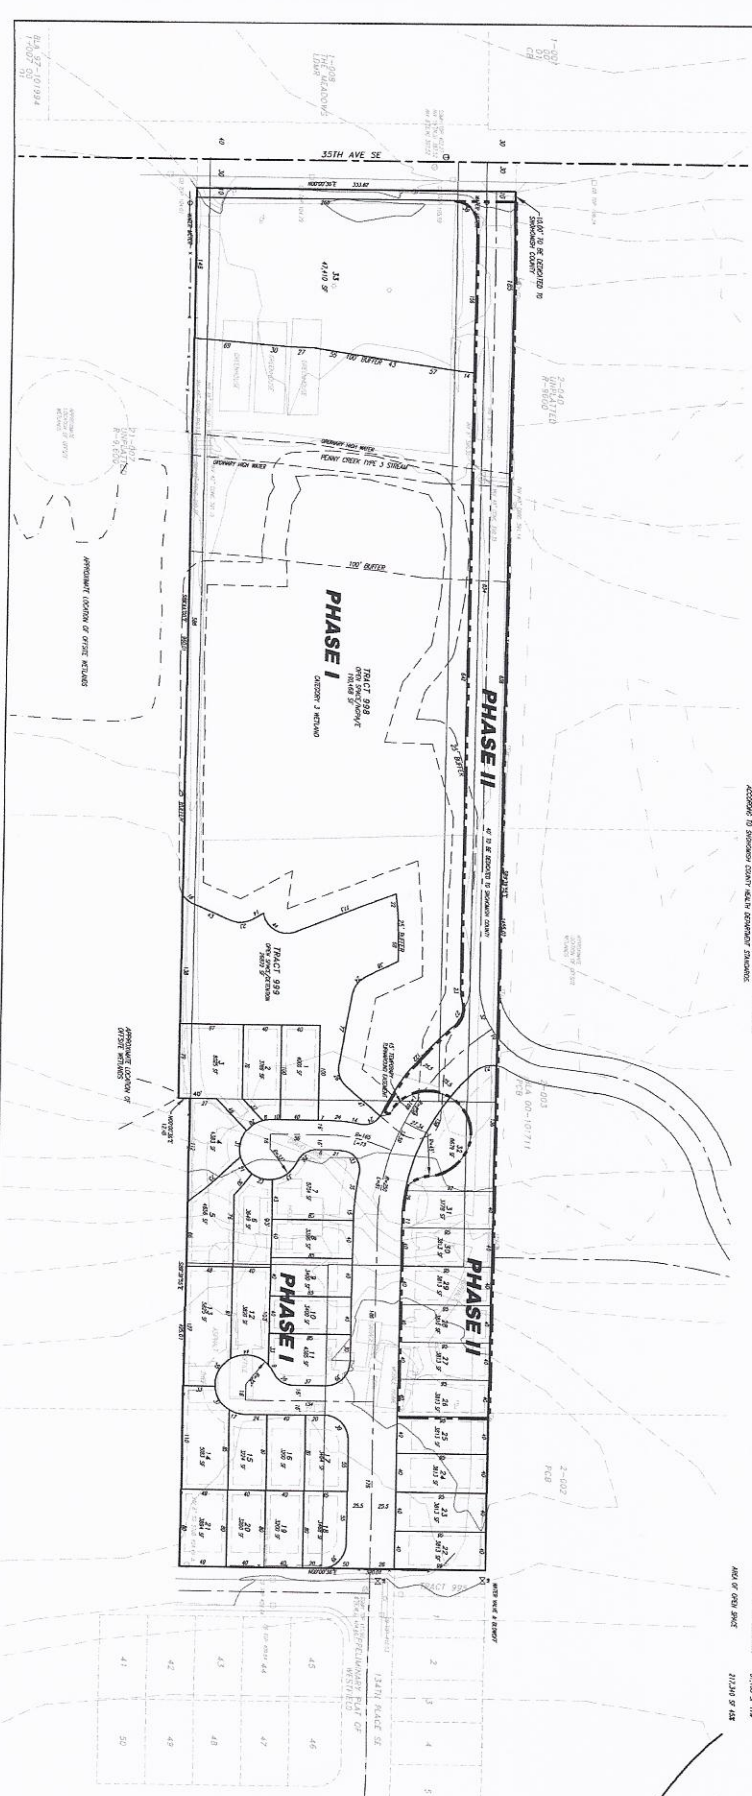

PRELIMINARY PLAT
 CREEKSIDE PLACE



A.S.P.I.
 (ALPHA SUBDIVISION PRO'S INC.)
 LAND SURVEYORS & PLANNERS
 4532-B EVERGREEN WAY
 EVERETT, WA 98203
 (425) 352-1884

JOB NO.: 2110XX
 DATE: 05/05/2006
 DRAWN BY: JHC
 REVISIONS: 02/06/2006 LOT DESIGN
 SHEET 1 OF 1